

08-109	ADDENDUM No 3	12/15/08
08-106	ADDENDUM No 2	12/9/08
08-094	ISSUE FOR BID	10/10/08
REV.	E.C.O.#	DATE:

SHEET TITLE:
GENERAL
LEVEL 3
NOC AREA
MATERIALS PATH



CITY HALL
EMERGENCY CHILLER
INSTALLATION

SHEET NO:
G-0.3

LEVEL 3, NOC - AREA
SCALE: 1/4" = 1'-0"

SHEET NOTES:

- DIAGRAM SHOWS CONSULTANT INTENSION OF BEST ROUTE. CONTRACTOR TO HAVE PRE-DEMOLITION MEETING WITH CITY STAFF TO VERIFY LOCATION OF PRE-SECURED PATH. CONTRACTOR TO PROVIDE VERTICAL BARRIER FOR PATH.
- CONTRACTOR SHALL WEAR CLEAN BOOTES AND BAG THE CONSTRUCTION PIPING, EQUIPMENT AND MATERIALS PASSING FROM CORRIDOR TO UTILITY ROOM TO PREVENT DUST AND/OR CONTAMINATION OF ANY KIND IN NOC AREA.
- CONTRACTOR TO PREPARE A PLAN FOR CITY APPROVAL TO LOCATE AREAS FOR CORE DRILLING OR ANY WALL / CEILING DEMOLITION AS NEEDED PER BID DOCUMENTS. PRIOR TO ANY DEMOLITION WORK.
- ALL CONSTRUCTION DEMOLITION DEBRIS MUST BE OFF-HAULED IN A CONCEALED PLASTIC WRAPPING AND SUPERVISED BY CITY INSPECTOR.

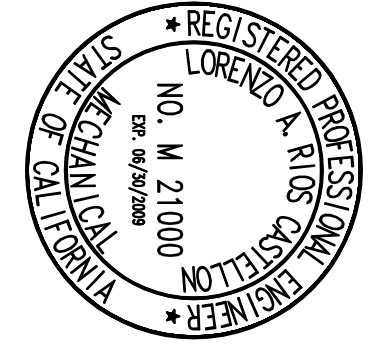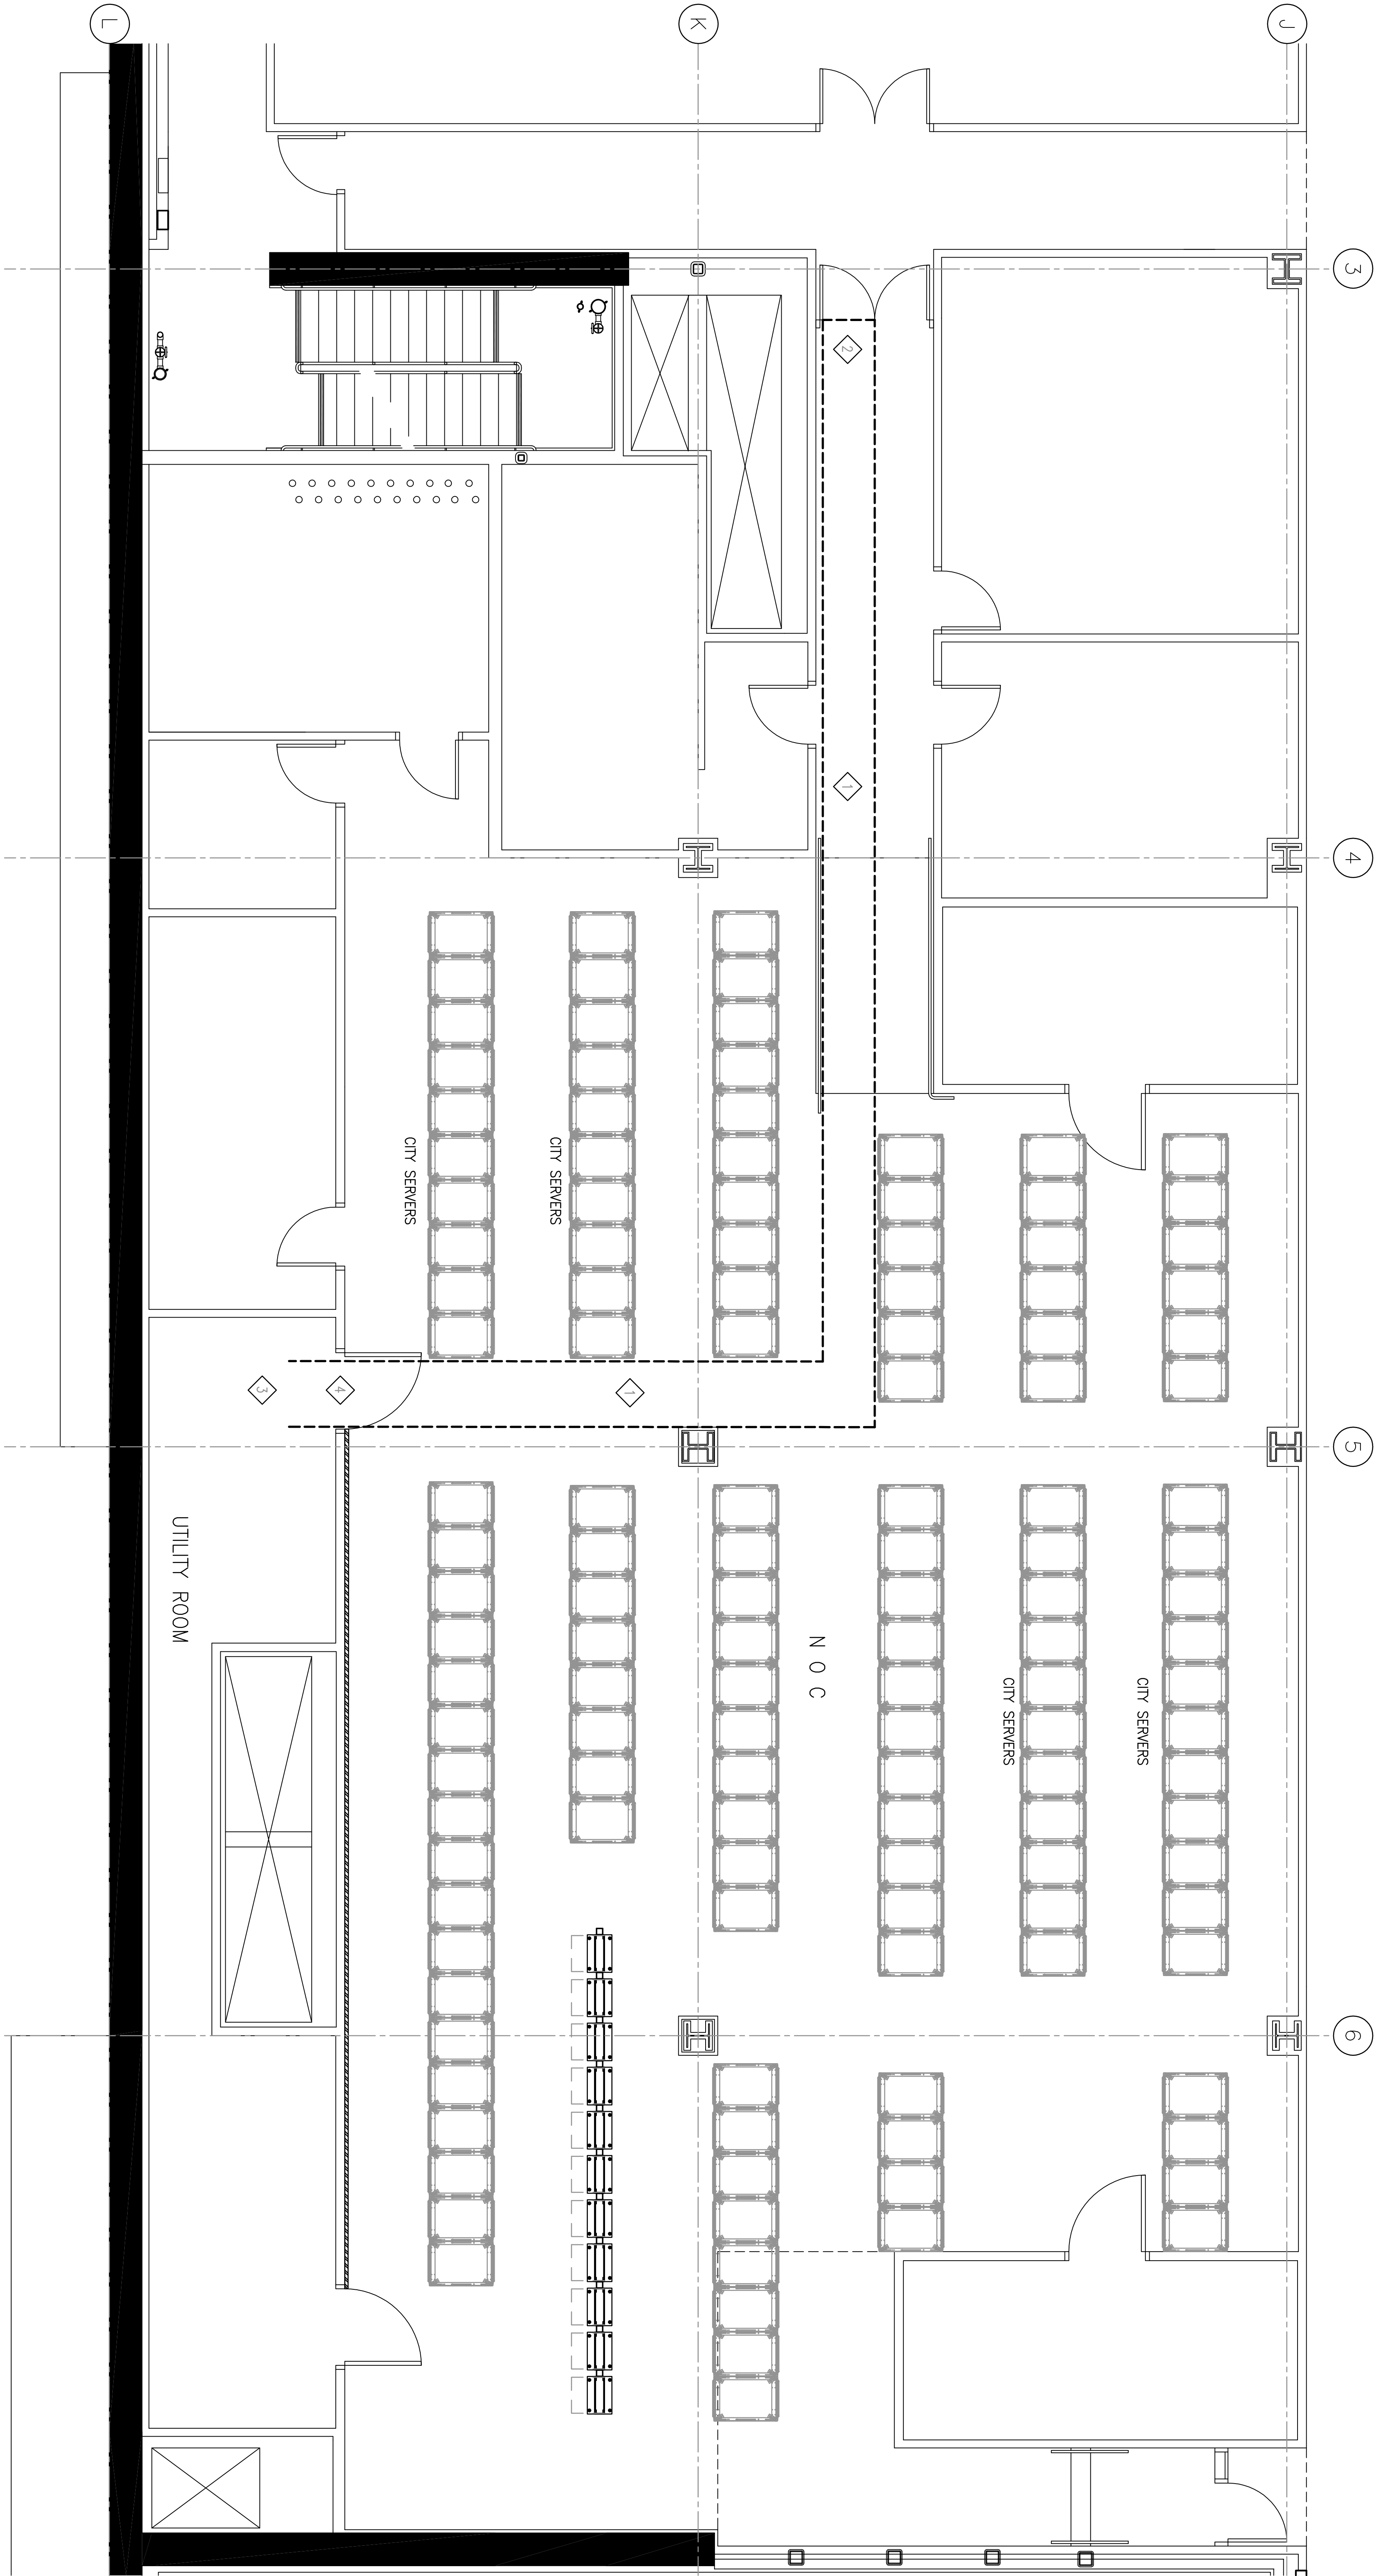

ADVANCE DESIGN CONSULTANTS, INC.
PROFESSIONAL ENGINEERS
998 PARK AVE., SAN JOSE, CA 95126 (408) 297-1881
WWW.ADCENGINEERS.COM

ATTENTION:
ONLY WE SIGNED DOCUMENTS CONSTITUTE ADVANCED DESIGN CONSULTANTS, INC. WORK. ANY OTHER DOCUMENTS OR SIGNATURES ARE NOT VALID. THE WORKING DOCUMENTS MUST BE APPROVED BY THE REGISTERED PROFESSIONAL ENGINEER. ANY OTHER DOCUMENTS OR SIGNATURES ARE NOT VALID. ANY WORKING DOCUMENTS MUST BE APPROVED BY THE REGISTERED PROFESSIONAL ENGINEER. ANY OTHER DOCUMENTS OR SIGNATURES ARE NOT VALID.